Nature Crawl Recycled Plastic Play Structure

Model: GFP-20703





Furniture Leisure Commercial Site Furnishings

PicnicFurniture.com ParkTables.com

FurnitureLeisure.com PoolFurnitureSupply.com PicnicTableSupplier.com **UBrace.com**

1-800-213-2401 | sales@furnitureleisure.com

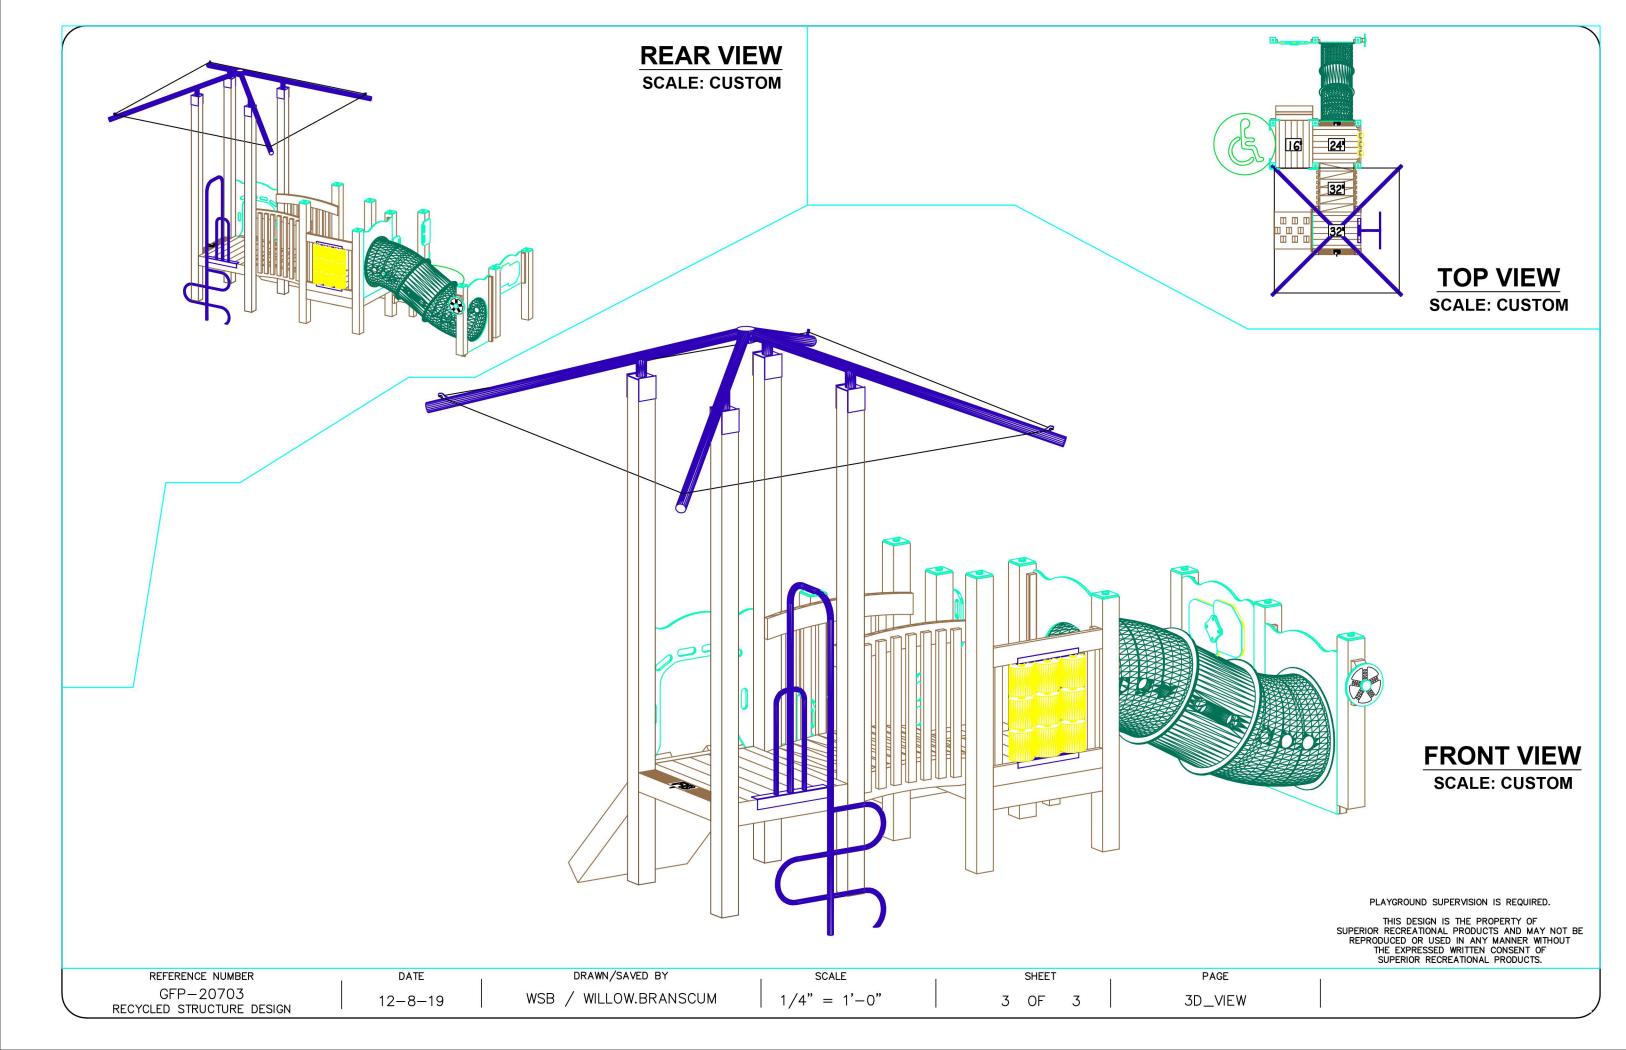

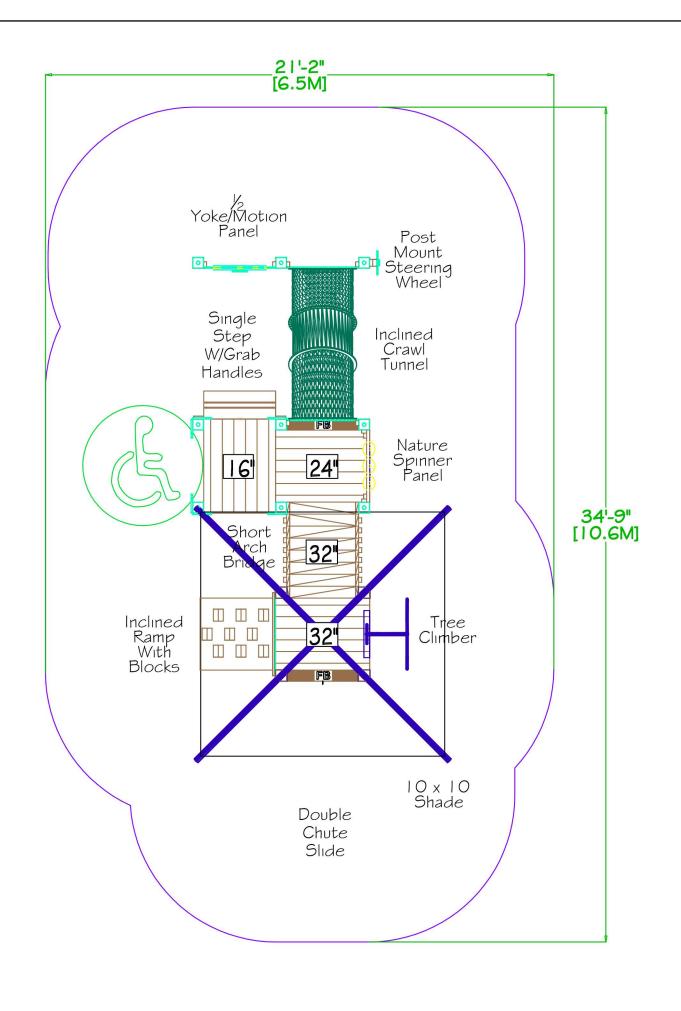

REFERENCE NUMBER GFP-20703 RECYCLED STRUCTURE DESIGN

EQUIPMENT SIZE 10 X 23 USE ZONE 22 X 35

AGE GROUP 2-5

SURFACE AREA 639 S.F.

USER CAPACITY

4' TIMBER COUNT

25 - 30

25

FALL HEIGHT

3'

ADA ACCESSIBILITY

ELEVATED PLAY ACTIVITIES

5

		GROUND LEVEL ACCESSIBLE PLAY ACTIVITIES	GROUND LEVEL ACCESSIBLE ACTIVITY TYPES
	REQUIRED	2	2
	PROVIDED	2	2

THIS STRUCTURE MEETS OR EXCEEDS CPSC #325 AND ASTM F1487-17 UNLESS OTHERWISE NOTED.

DATE

DRAWN/SAVED BY

WSB

12-8-19 / WILL

/ WILLOW.BRANSCUM SHEET

SCALE

1 OF 3

1/4" = 1'-0"


PAGE

PLAN_VIEW

WE RECOMMEND THIS PLAN BE PRINTED ON 11" x 17" PAPER

PLAYGROUND SUPERVISION IS REQUIRED.

THIS DESIGN IS THE PROPERTY OF
SUPERIOR RECREATIONAL PRODUCTS AND MAY NOT BE
REPRODUCED OR USED IN ANY MANNER WITHOUT
THE EXPRESSED WRITTEN CONSENT OF
SUPERIOR RECREATIONAL PRODUCTS.

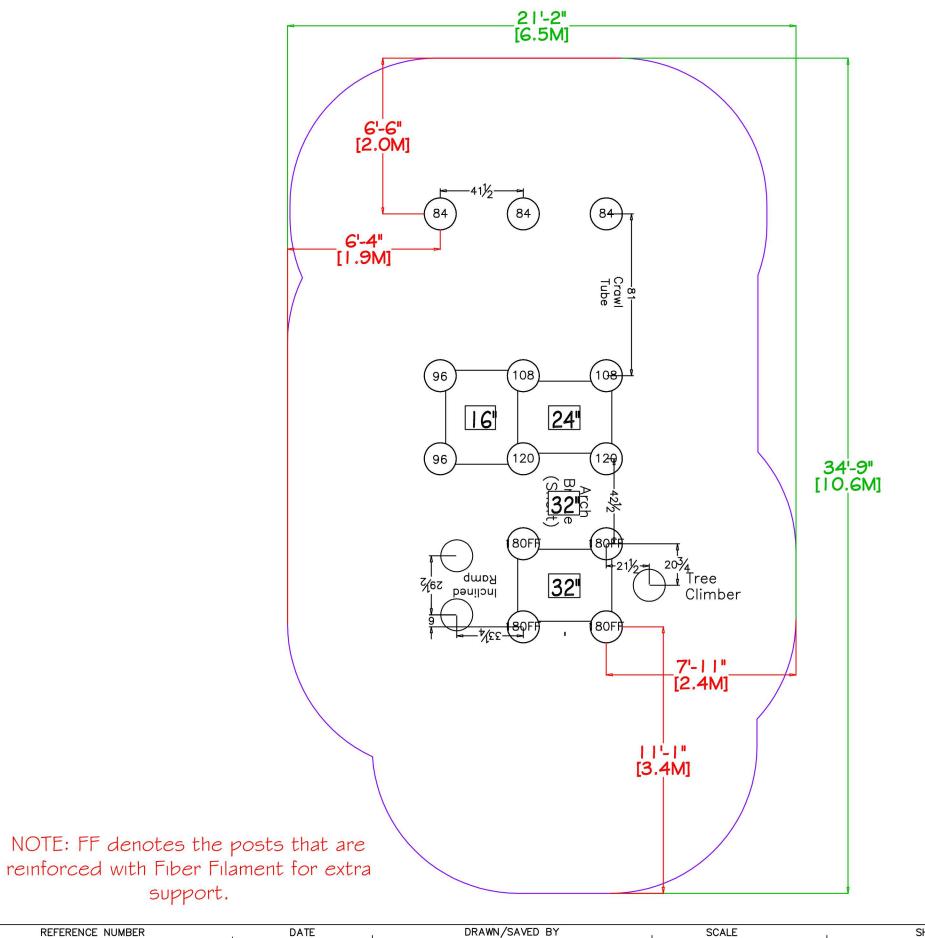

FOOTING SCALE-1/4"= 1' (WHEN PRINTED ON 11X17 PAPER)

PLAYGROUND SUPERVISION IS REQUIRED.

THIS DESIGN IS THE PROPERTY OF SUPERIOR RECREATIONAL PRODUCTS AND MAY NOT BE REPRODUCED OR USED IN ANY MANNER WITHOUT THE EXPRESSED WRITTEN CONSENT OF SUPERIOR RECREATIONAL PRODUCTS.

REFERENCE NUMBER PAGE SHEET GFP-20703 1/4" = 1'-0" WSB / WILLOW.BRANSCUM FOOTINGS_VIEW 12-8-19 2 OF 3 RECYCLED STRUCTURE DESIGN

support.